

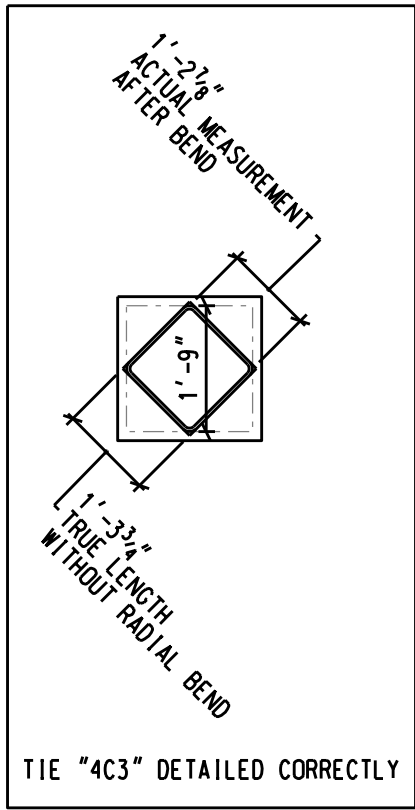


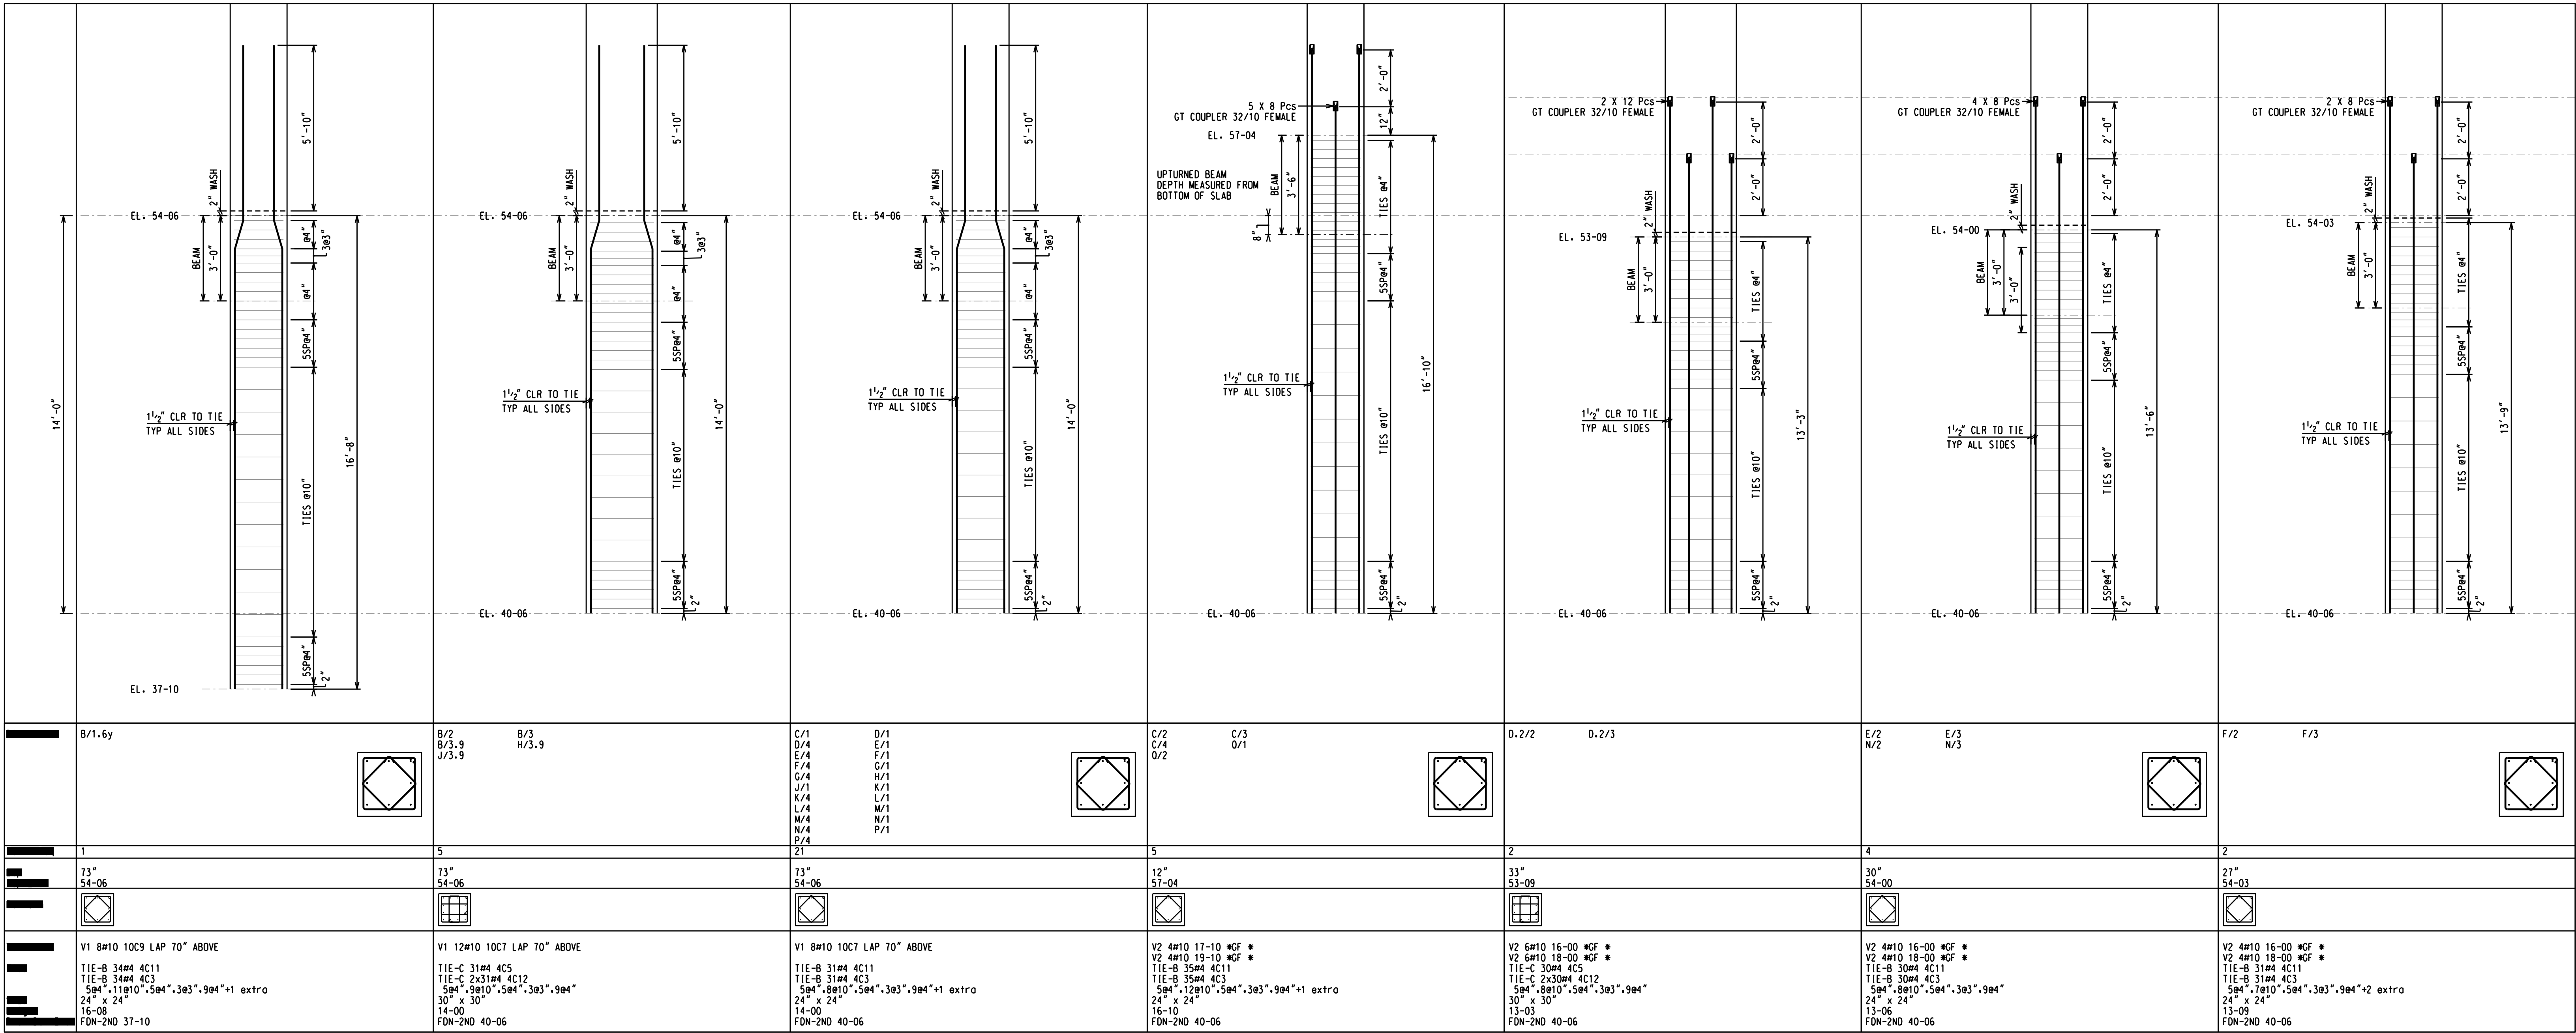

SIZE	EP	BAR MARK	V	BND TYP	CD	A	B	C	D	BENDING DIMENSIONS	E	F/R	G	H	J	K	O
10	10C7			31		6-03	1-002	12-10					0-032			1-00	20-01
10	10C9			31		6-03	1-002	15-06					0-032			1-00	22-09
4	4C3			T4		0-042	1-033	1-033	1-033	1-033		0-042	1-09			1-09	1-033
4	4C5			T1		0-042	2-03	2-03	2-03	2-03		0-042					
4	4C6			T1		0-042	0-09	2-03	0-09	2-03		0-042					
4	4C8			T1		0-042	1-09	1-03	1-09	1-03		0-042					
4	4C11			T1		0-042	1-09	1-09	1-09	1-09		0-042					

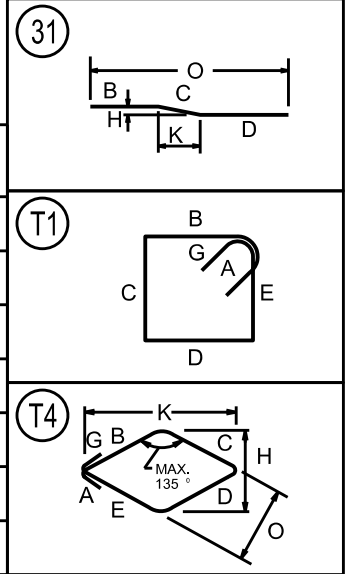

- NOTES:
- CLEARANCES:
2" TO EDGE OF SLAB
2" SLAB ON GRADE, WALLS, TOP OF SLABS & BEAMS
(DISTANCE FROM TOP OF SLAB TO NEAR BAR)
3/4" TOP & BOTTOM OF INTERIOR SLAB
1 1/2" COLUMN TIES & SIDES & BOTTOM OF BEAMS.
3" CLEAR TO FOOTINGS
 - FRACTIONS ARE DISPLAYED IN QUARTER INCHES.
EXAMPLE: 0-041 = 4 1/4", 0-042 = 4 1/2", 0-043 = 4 3/4"
 - DETAILED FROM STRUCTURAL DWGS C1#2 DATED 6/10/16.

FOR FILE &
FIELD USE

1	FILE AND FIELD	7/12/16	DATE 6/15/16	JOB #	DWG #
REV	REVISION DESCRIPTION	DATE	SHEET 1 OF 1		RC-01A

TITLE	1ST LIFT OF COLUMNS - FDN TO 2ND
PROJECT	COLUMNS SCHEDULE & ELEVATIONS
CUSTOMER	
DRAWN BY	Rosemary Morales
DATE	6/15/16
JOB #	
SHEET	1 OF 1