



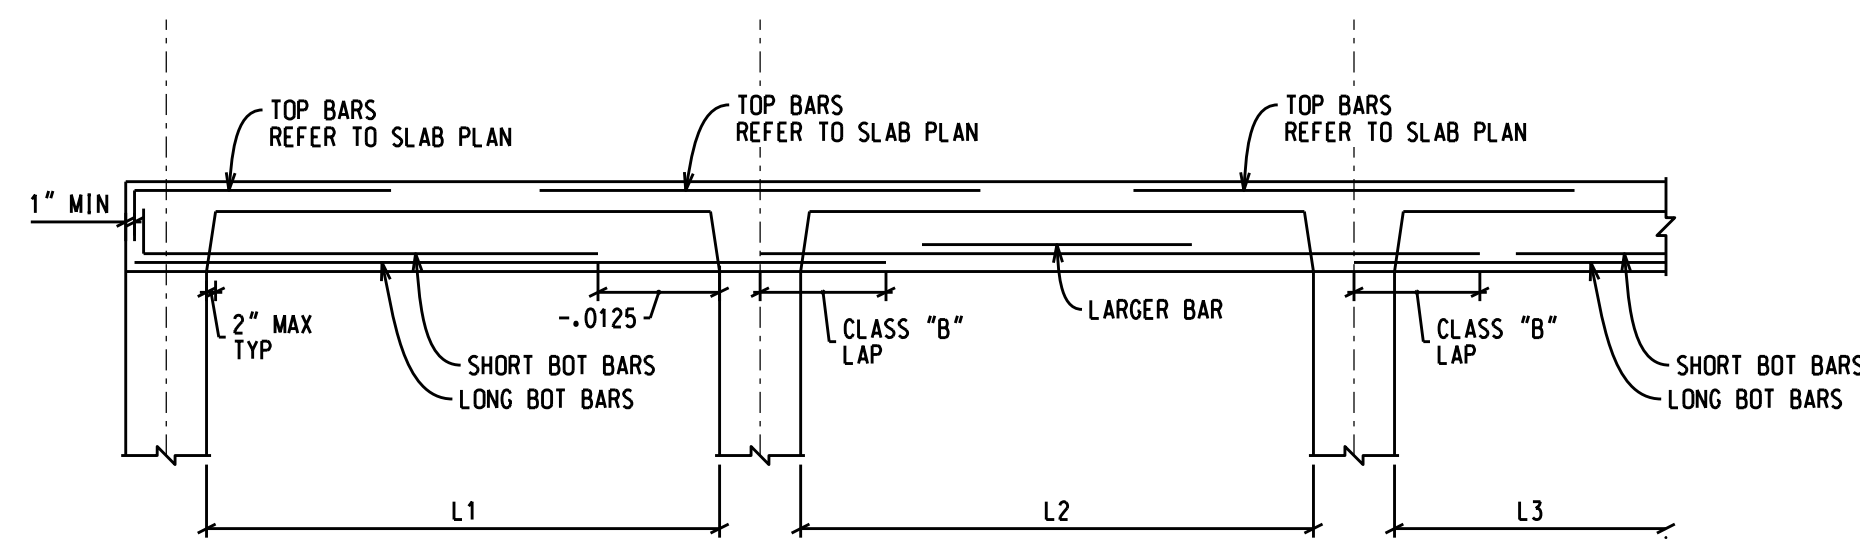

1. PROVIDE STD. 90° HOOK FOR MIN ONE BAR
2. IF TWO SIZES, CUT OFF LARGER BAR
3. REFER TO SLAB DRAWING FOR TOP REINF.
4. CLEARANCES ARE AS FOLLOW:
 TO TIE = $3/4"$
 TO END OF BAR = $1"$
5. FIRST STIRRUP TO BE PLACED 2" FROM SUPPORT.
 BALANCE PER SCHEDULE SPACING

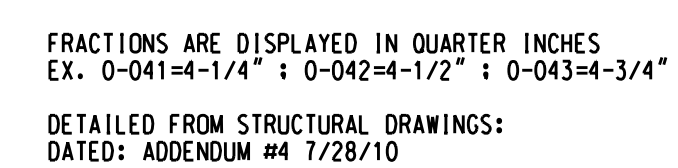

CONCRETE JOIST LAP TABLE

THIS DRAWING TO BE USED
FOR REBAR PLACEMENT ONLY

FOR FILE &
FIELD USE

FOR FILE & FIELD USE					
			TITLE 2ND LEVEL JOIST PLAN		
			NORTH WING		
			PROJECT		
			CUSTOMER		
			DRAWN BY RM		DATE 1/31/11
1	FILE AND FIELD	3/3/11	JOB #		DWG # R02-2A
REV.	REVISION DESCRIPTION	DATE	1 OF 7		

